





01 EAST ELEVATION  
SCALE: 1:100

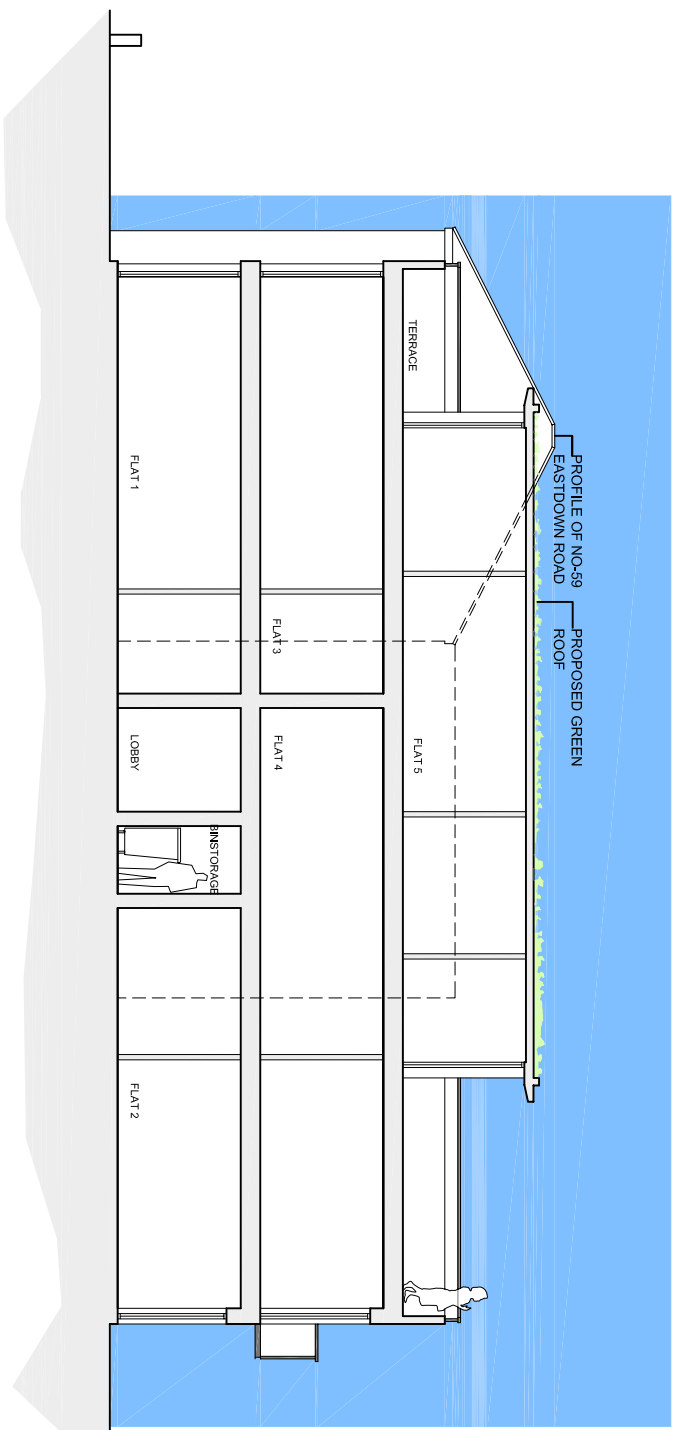

02 SECTION A-A  
SCALE: 1:100

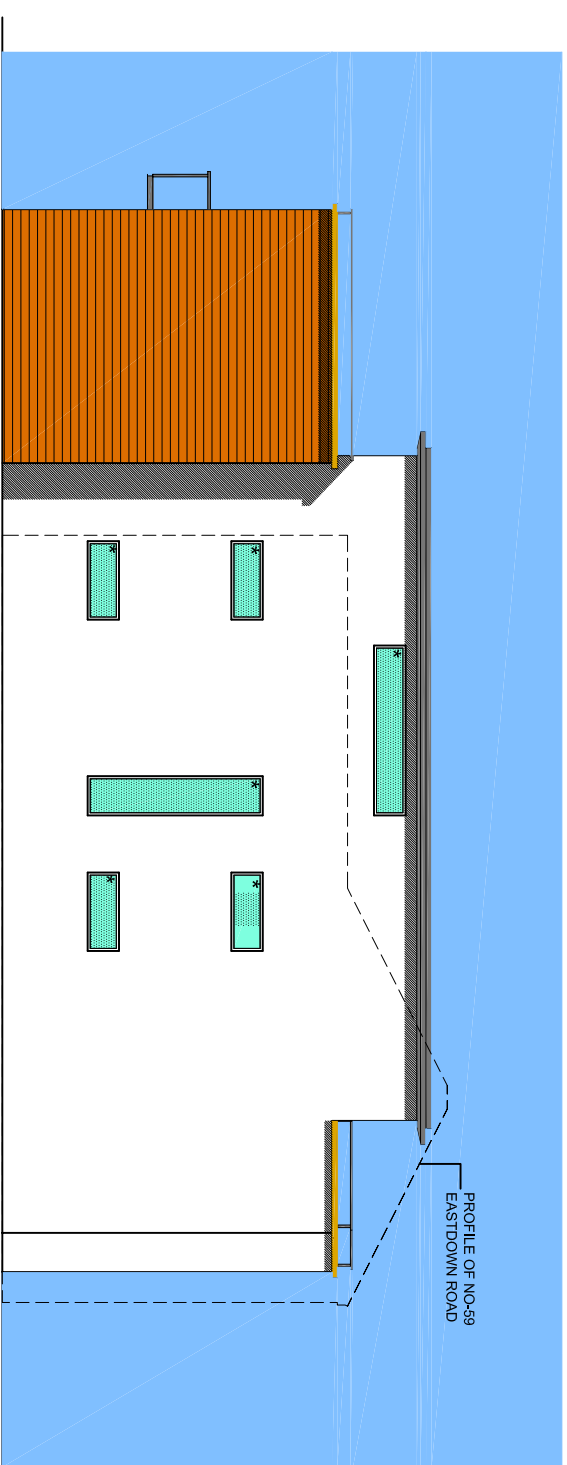

03 WEST ELEVATION  
SCALE: 1:100



project  
LAND ADJACENT TO  
59 EASTDOWN PARK  
LONDON SE13 5HU.

drawing  
PROPOSED ELEVATION  
AND SECTION

scale	date
1:100	MAY 07
drawn	checked
BA	SCJH

job no	dwg no	rev
06/126	P.53	-