



DO NOT SCALE FROM THIS DRAWING  
ALL DIMENSIONS LEVELS AND INFORMATION  
GIVEN SHOULD BE CHECKED ON SITE PRIOR  
TO THE COMMENCEMENT OF ANY WORKS

**WINDOWS WITH \* SIGN  
TO BE OBSCURED.**

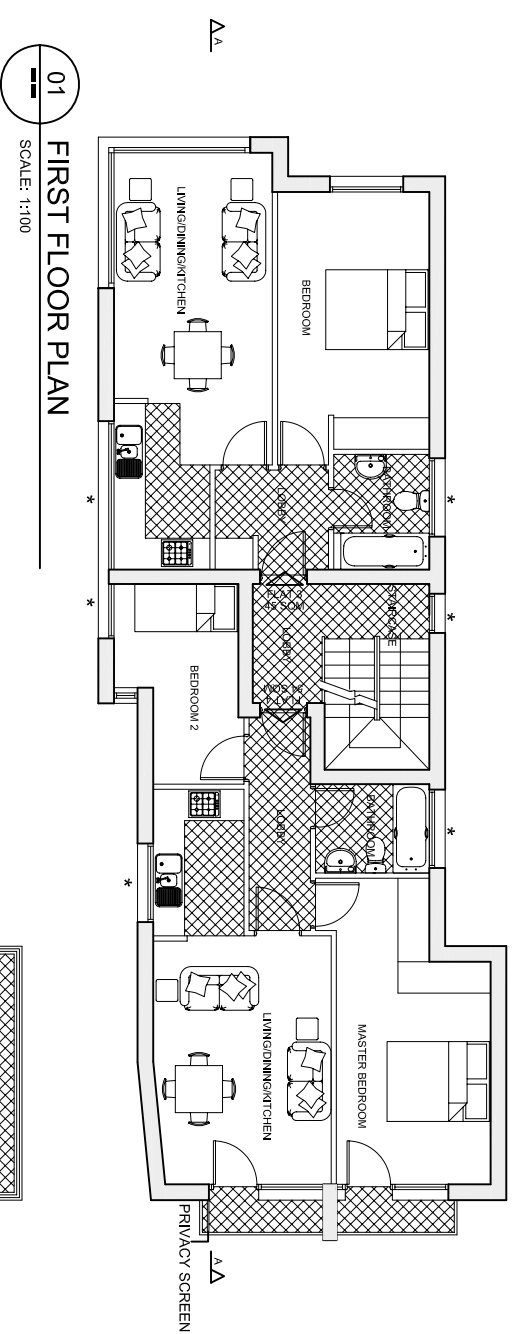


01 FIRST FLOOR PLAN

SCALE: 1:100

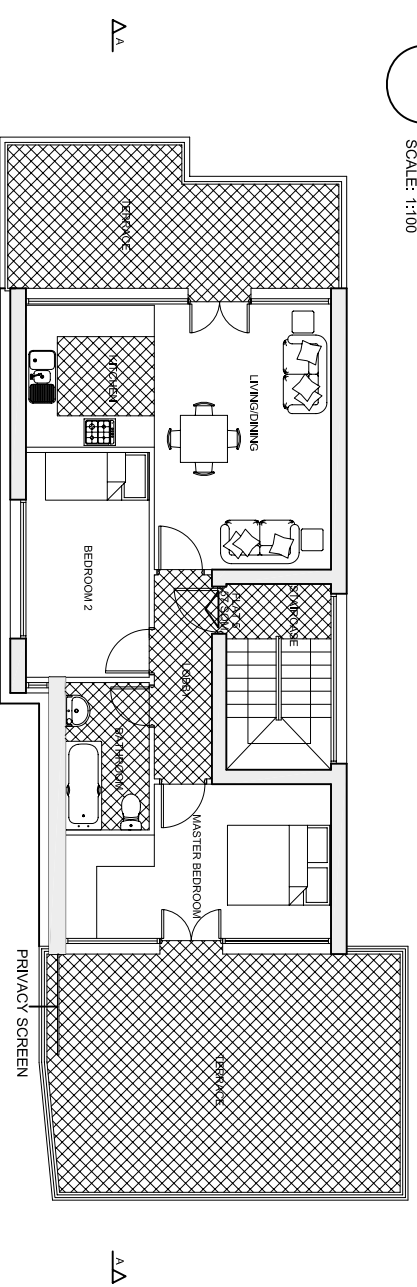

02 SECOND FLOOR PLAN

SCALE: 1:100

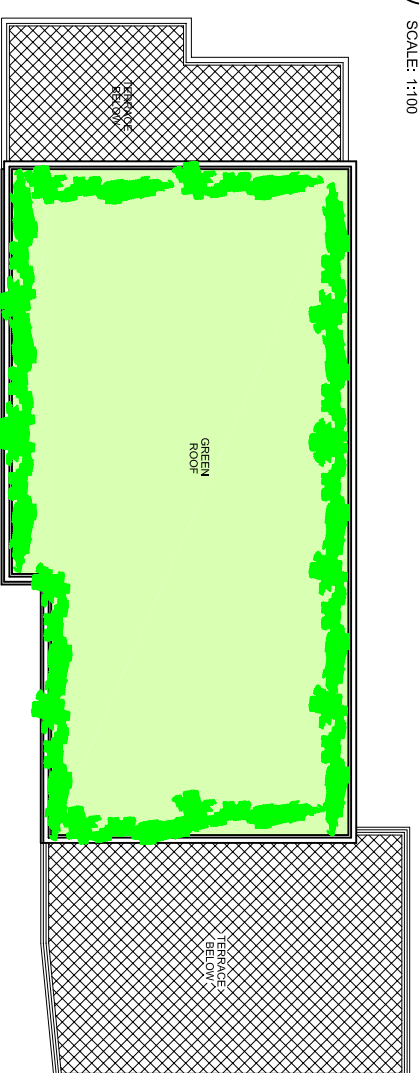

03 ROOF PLAN

SCALE: 1:100



04 NORTH ELEVATION

SCALE: 1:100



05 SOUTH ELEVATION

SCALE: 1:100



project  
LAND ADJACENT TO  
S9 EASTDOWN PARK  
LONDON, SE13 5HU.

drawing  
PROPOSED PLANS  
AND ELEVATION.

scale	date
1:100	MAY 07
drawn	checked
BA	SCJH

job no	dwg no	rev
06/126	P-52	-